


Section B-B

(29-06-2017)

 **D.S.Decor Pvt. Ltd.**  
Architects, Engineers & Interiors  
16 A, 2nd Floor, City Center, Club Road, Ranchi, Jharkhand  
web: www.dsdecor.in email: info@dsdecor.in/dsapl.rnc@gmail.com




PROJECT : PROPOSED INTERIORS FOR THE CLASS ROOM OF .....  
CLIENT : M/S N.U.S.R.L. , RANCHI

DRAWN BY : R. RAHMANI  
APPROVED BY : D.K. SINHA  
DATE : 22-06-2017

SCALE : NTS  
SHEET NO. : CN-1  
FILE NO. : 041751

SHEET TITLE:  
EXISTING PLAN

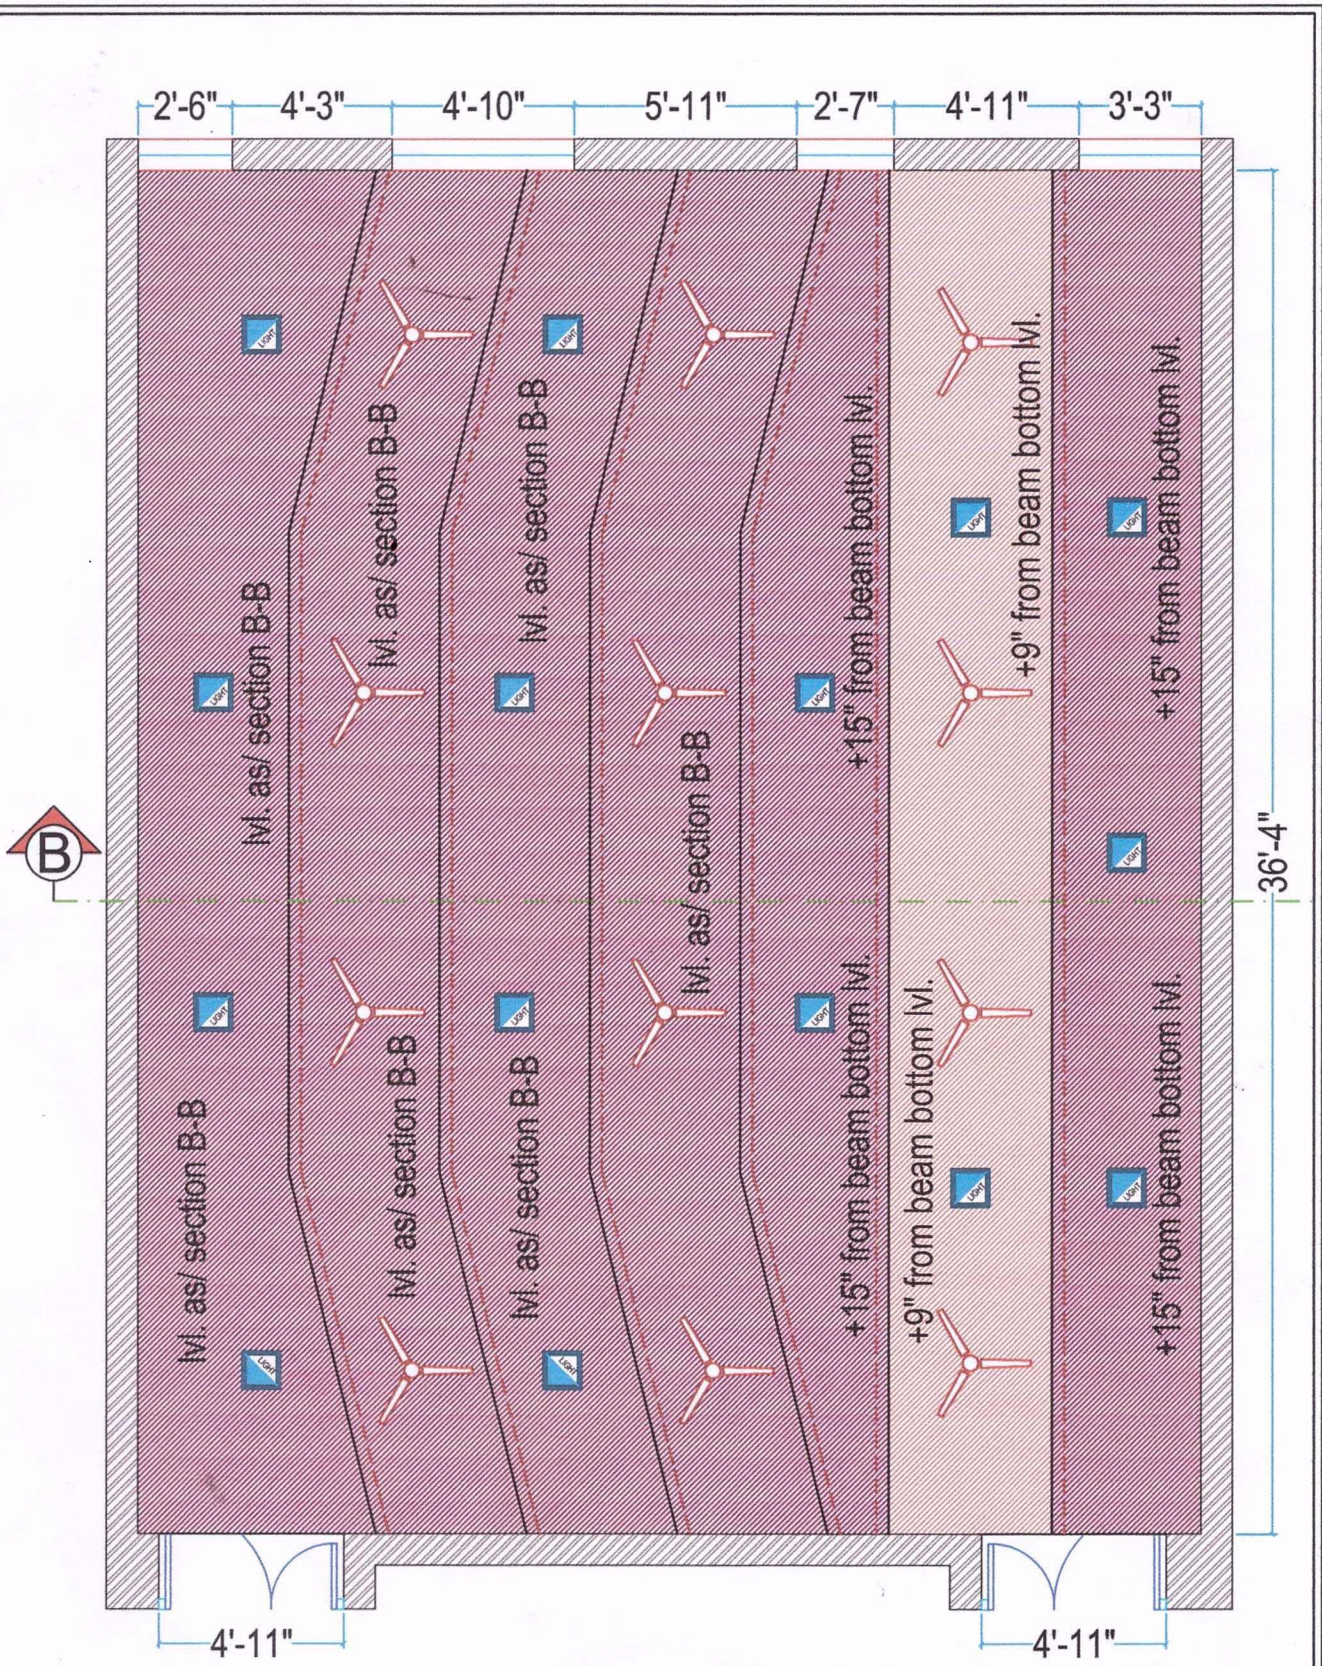

Proposed False Ceiling Plan of Class Room

(29-06-2017)

**D.S.Decor Pvt. Ltd.**  
 Architects, Engineers & Interiors  
 16 A, 2nd Floor, City Center, Club Road, Ranchi, Jharkhand  
 wsd: www.dsdecor.in email: info@dsdecor.in/dsdecor@gmail.com




PROJECT : PROPOSED INTERIORS FOR THE CLASS ROOM OF .....  
 CLIENT : M/S N.U.S.R.L., RANCHI

DRAWN BY : R. RAHMANI  
 APPROVED BY : D.K. SINHA  
 DATE : 22-06-2017

SCALE : NTS  
 SHEET NO. : CN-1  
 FILE NO. : 041751

SHEET TITLE : EXISTING PLAN

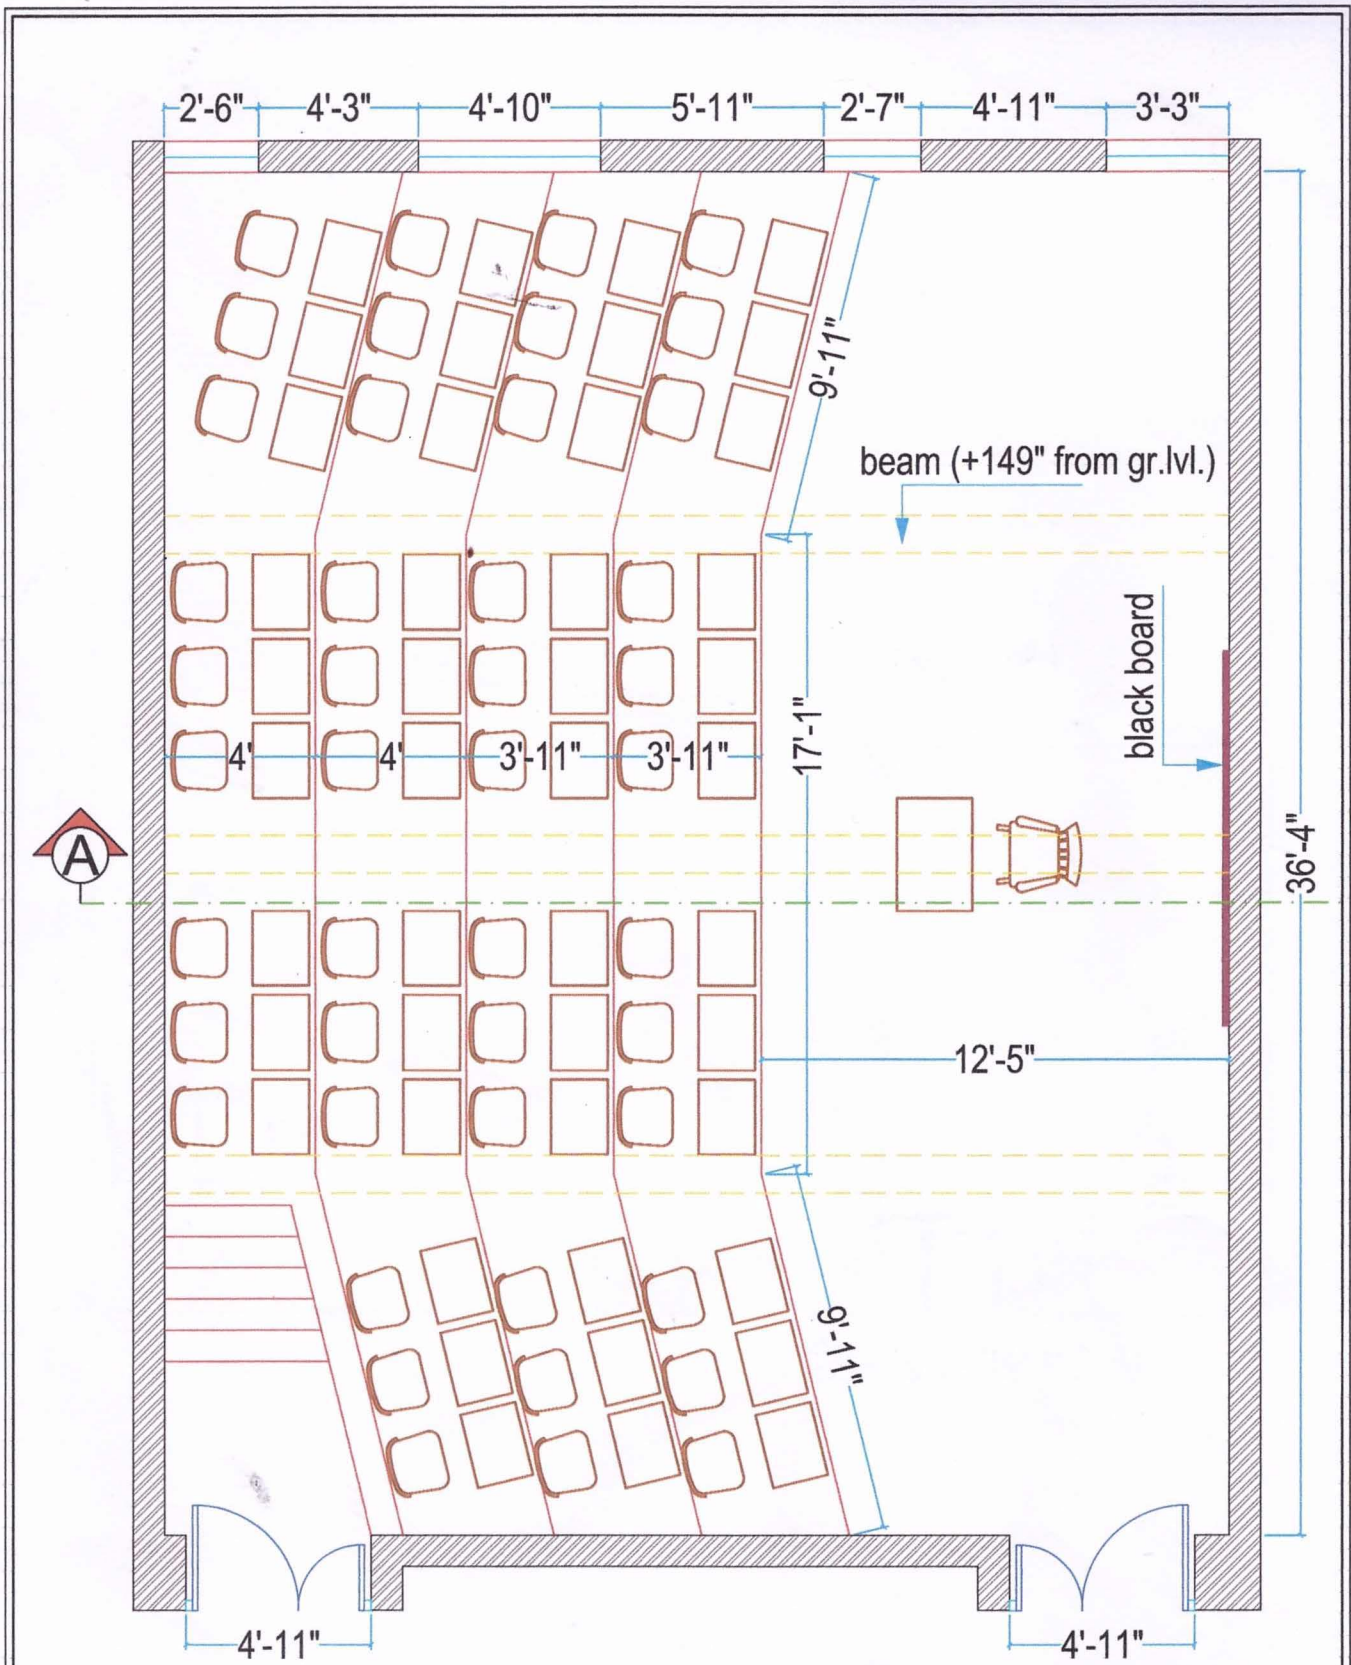

Existing Plan of Class Room

(29-06-2017)

**D.S.Decor Pvt. Ltd.**  
 Architects, Engineers & Interiors  
 16 A, 2nd Floor, City Center, Club Road, Ranchi, Jharkhand  
 web: www.dsdecor.in email: info@dsdecor.in dsapl.rnc@gmail.com




PROJECT :  
 PROPOSED INTERIORS FOR THE  
 CLASS ROOM OF .....

CLIENT :  
 M/S N.U.S.R.L., RANCHI

DRAWN BY : R. RAHMANI  
 APPROVED BY : D.K. SINHA  
 DATE : 22-06-2017



SCALE : NTS  
 SHEET NO.: CN-1  
 FILE NO. : 041751

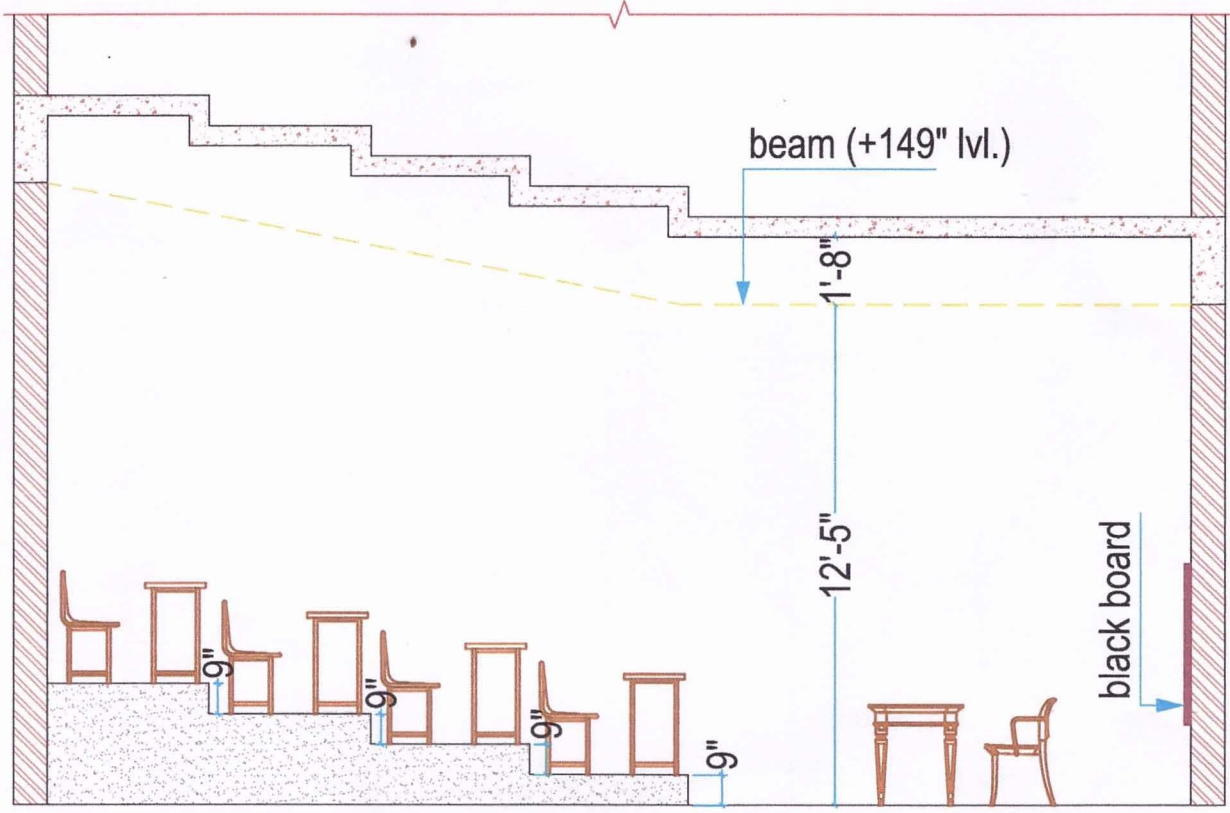SHEET TITLE:  
 EXISTING PLAN



Existing (Section A-A)

(29-06-2017)

 <b>D.S.Decor Pvt. Ltd.</b> Architects, Engineers & Interiors 16 A, 2nd Floor, City Center, Club Road, Ranchi, Jharkhand web: www.dsdecor.in email: info@dsdecor.in dsdpl.rnc@gmail.com		PROJECT :	DRAWN BY :	SCALE :	SHEET TITLE :
		PROPOSED INTERIORS FOR THE CLASS ROOM OF ..... CLIENT : M/S N.U.S.R.L. , RANCHI	: R. RAHMANI APPROVED BY : D.K. SINHA DATE : 22-06-2017	: NTS SHEET NO. : CN-1 FILE NO. : 041751	EXISTING PLAN